


'THE HERON' - (LH)

WATERFRONT
of West Clay

9/26/2022

The Floor Plan or Optional Basement Brochure is a conceptual view of the home. Prices, plans and specifications are subject to change without notice.

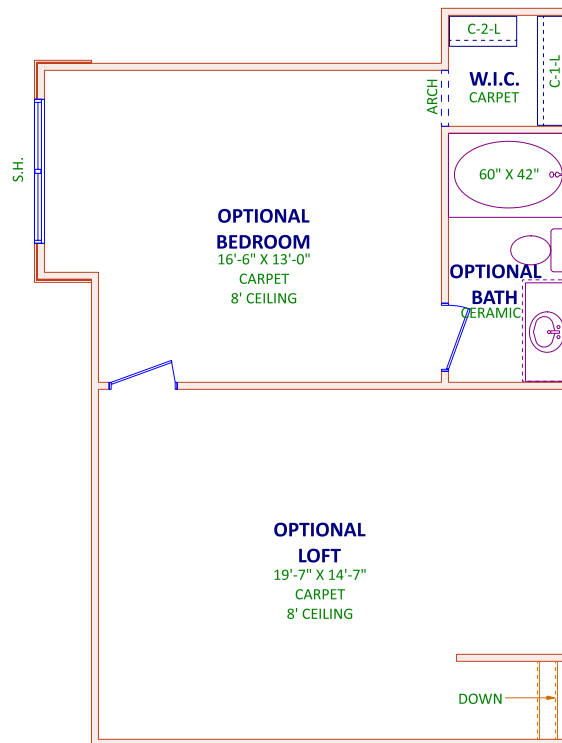


'THE HERON' - (LH)

WATERFRONT SERIES
WATERFRONT
of West Clay

9/26/2022

The Floor Plan or Optional Basement Brochure is a conceptual view of the home. Prices, plans and specifications are subject to change without notice.

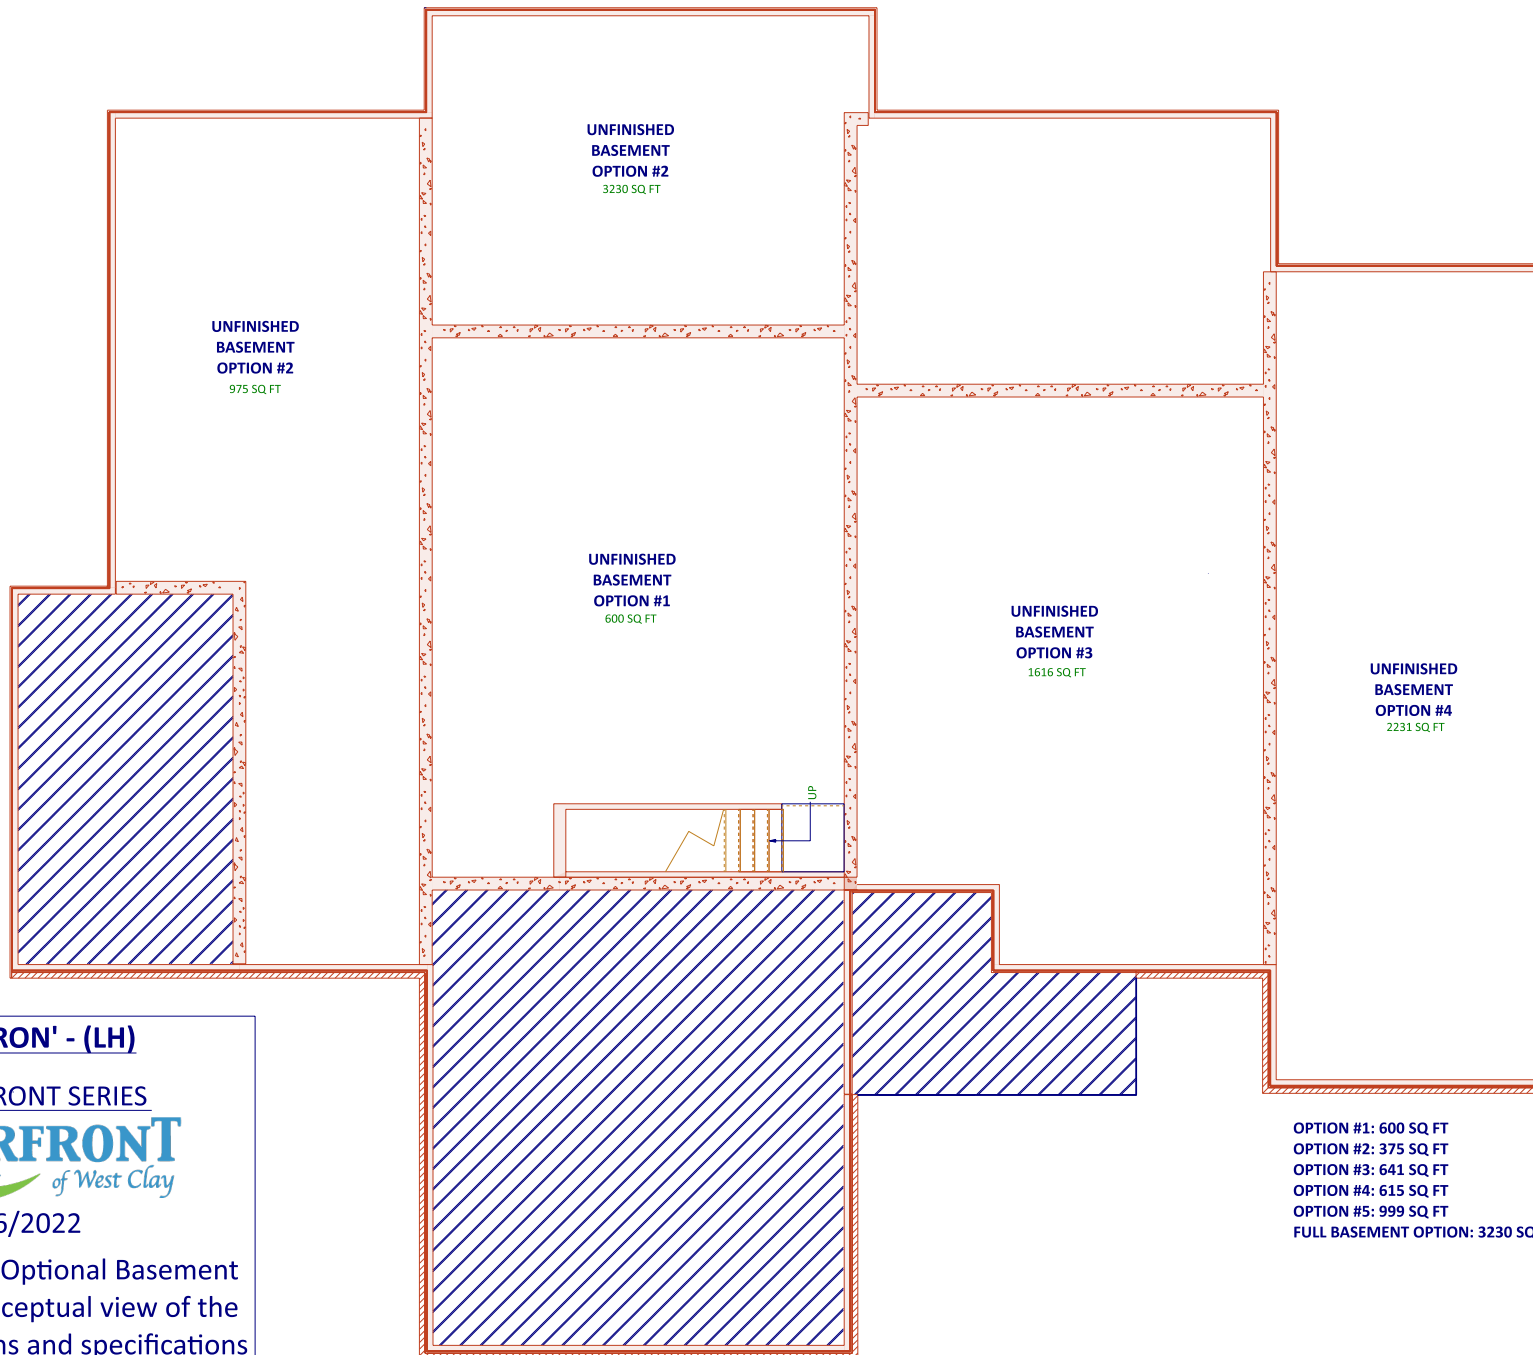

'THE HERON' - (LH)

WATERFRONT SERIES
WATERFRONT
of West Clay

9/26/2022

The Floor Plan or Optional Basement Brochure is a conceptual view of the home. Prices, plans and specifications are subject to change without notice.

OPTION #1: 600 SQ. FT.
 OPTION #2: 375 SQ. FT.
 OPTION #3: 641 SQ. FT.
 OPTION #4: 615 SQ. FT.
 OPTION #5: 999 SQ. FT.
 FULL BASEMENT OPTION: 3230 SQ. FT.